



TrueAlert ES ADDRESSABLE APPLIANCES

AUTOCALL A49SV SERIES CEILING MOUNTED SPEAKER / VISUAL

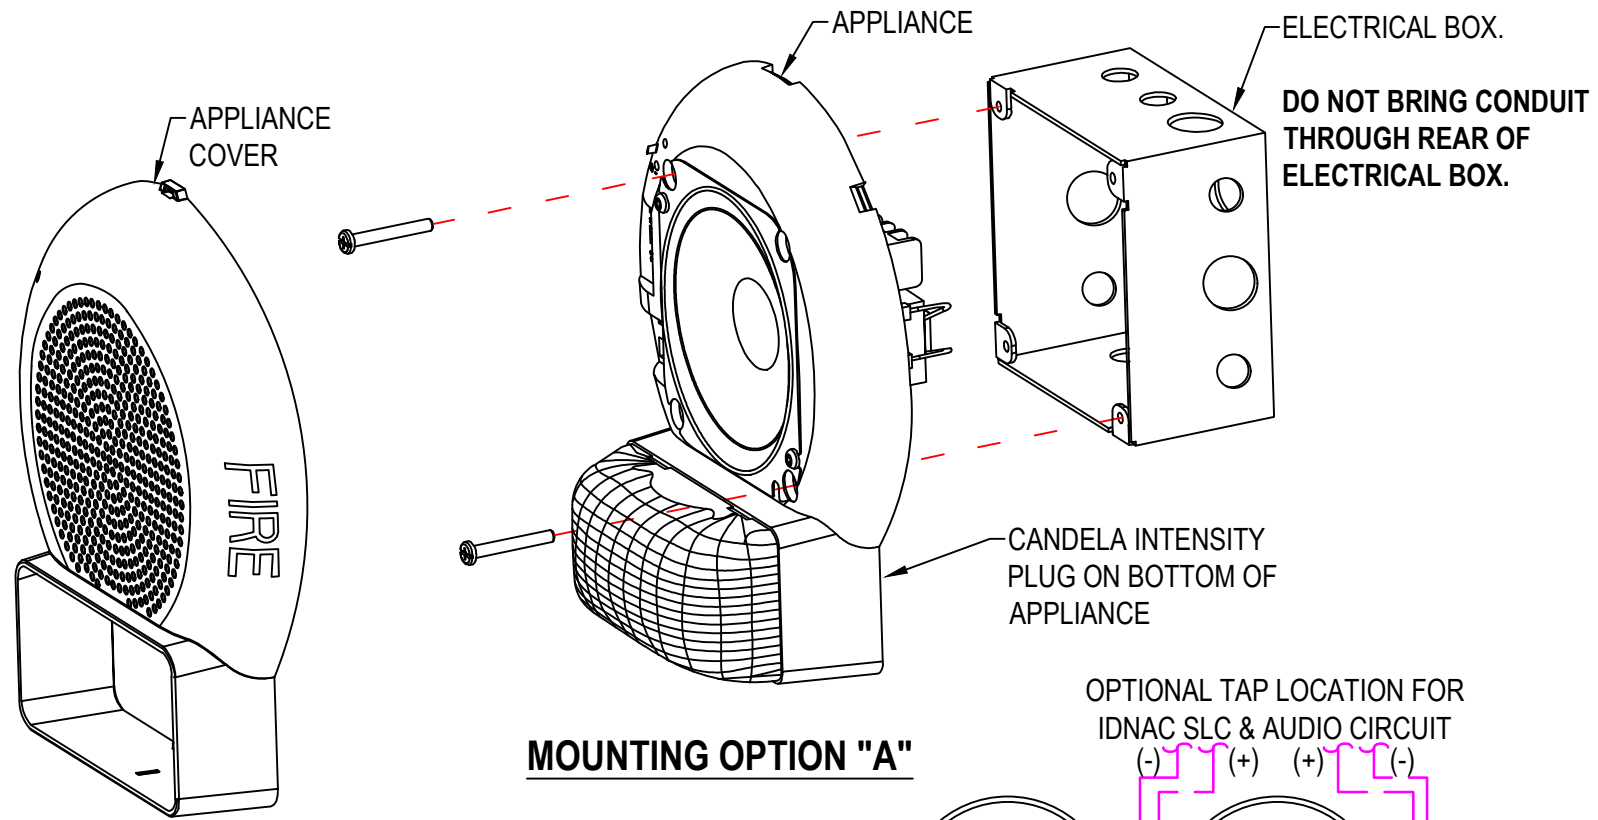

WIRING NOTES

1. MAINTAIN CORRECT POLARITY ON TERMINAL CONNECTIONS.
2. ALWAYS CUT CONDUCTORS AND SECURE UNDER TERMINALS. NEVER LOOP WIRES UNDER TERMINALS.
3. ANY WIRE SPLICES TO BE MADE BY LISTED AND AHJ APPROVED METHODS.

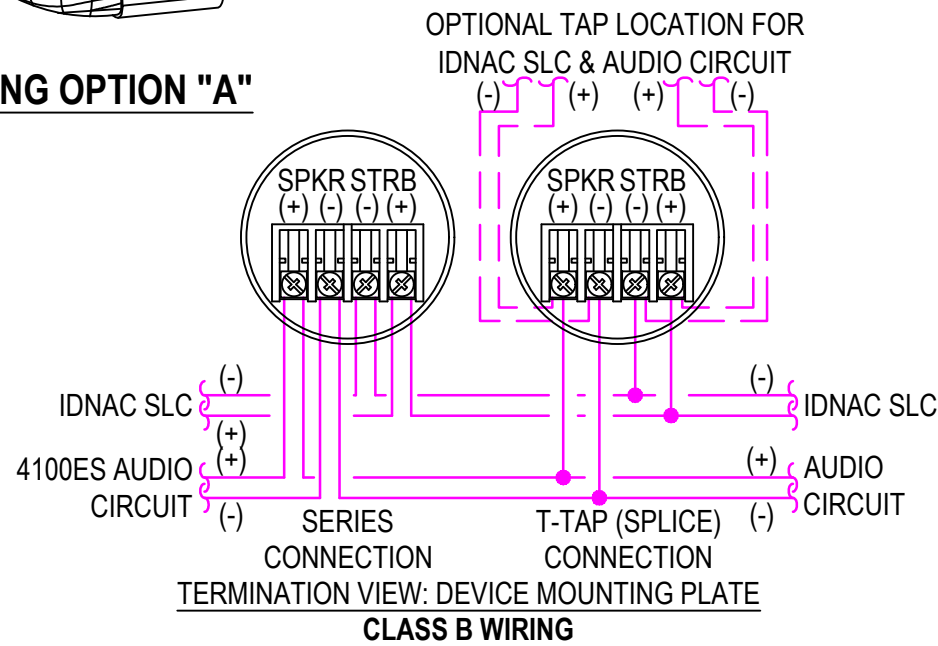

MOUNTING OPTIONS

OPTION ¹	DESCRIPTION	NOTE
A	4" (102mm) SQUARE BOX, 2-1/8" (54mm) DEEP (MIN)	BOX BY OTHERS

1. FOR ADDITIONAL MOUNTING OPTIONS, DOWNLOAD DATA SHEET SA49SVC-0001 FROM [HTTP://WWW.AUTOCALL.COM](http://www.autocall.com)



Owner

Project Name

No.	Description	Date
01	For Review	07/14/2021

Autocall_TrueAlert ES Addressable Appliances
A49SV Series Ceiling Mounted Speaker / Visual

Project number		01
Date	07/12/2021	
Drawn by	CV	Scale NTS
Checked by	MA	