



# TrueAlert ES ADDRESSABLE APPLIANCES

## AUTOCALL A49SO SERIES CEILING MOUNTED SPEAKER

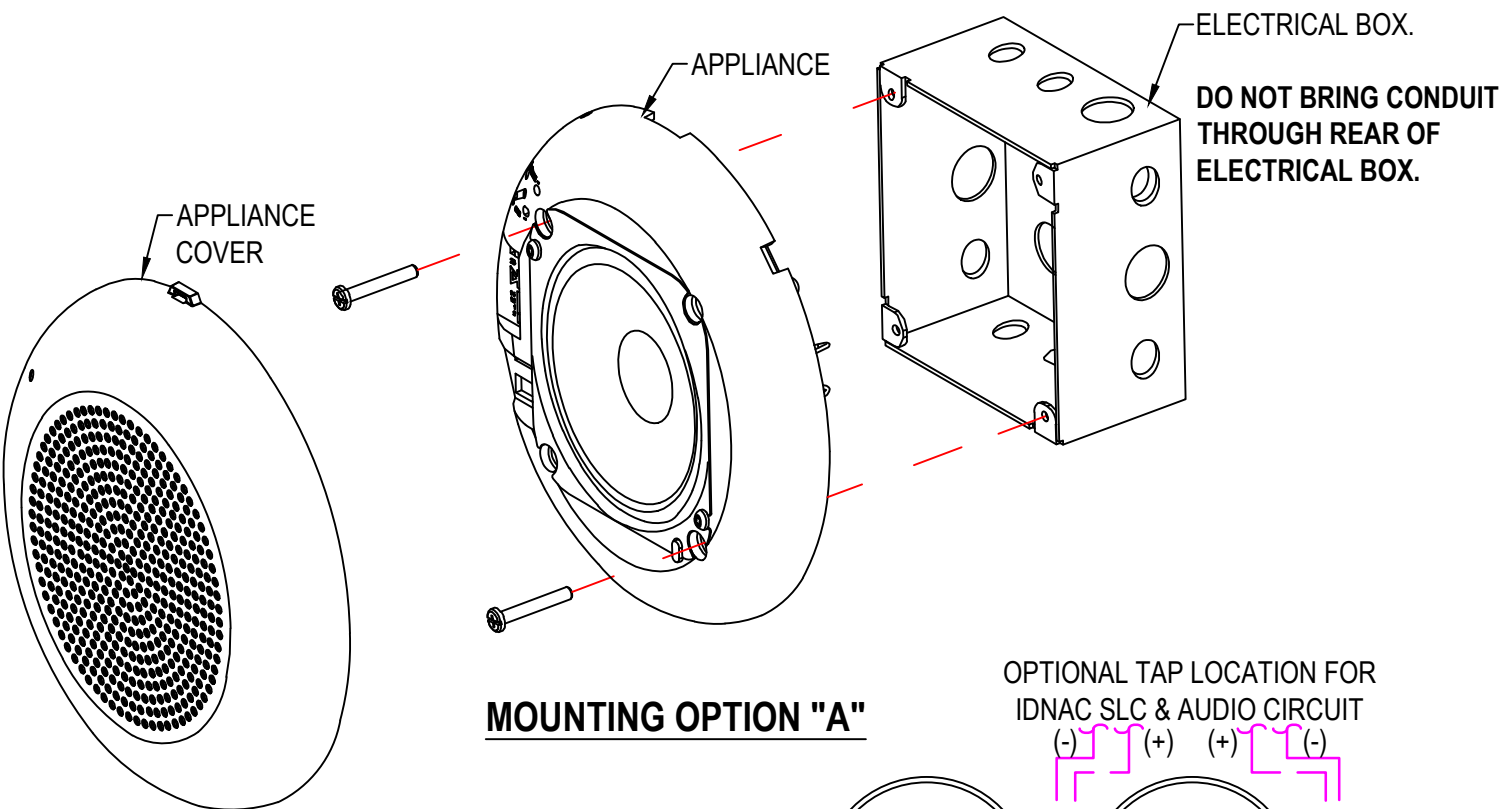

### WIRING NOTES

1. MAINTAIN CORRECT POLARITY ON TERMINAL CONNECTIONS.
2. ALWAYS CUT CONDUCTORS AND SECURE UNDER TERMINALS. NEVER LOOP WIRES UNDER TERMINALS.
3. ANY WIRE SPLICES TO BE MADE BY LISTED AND AHJ APPROVED METHODS.

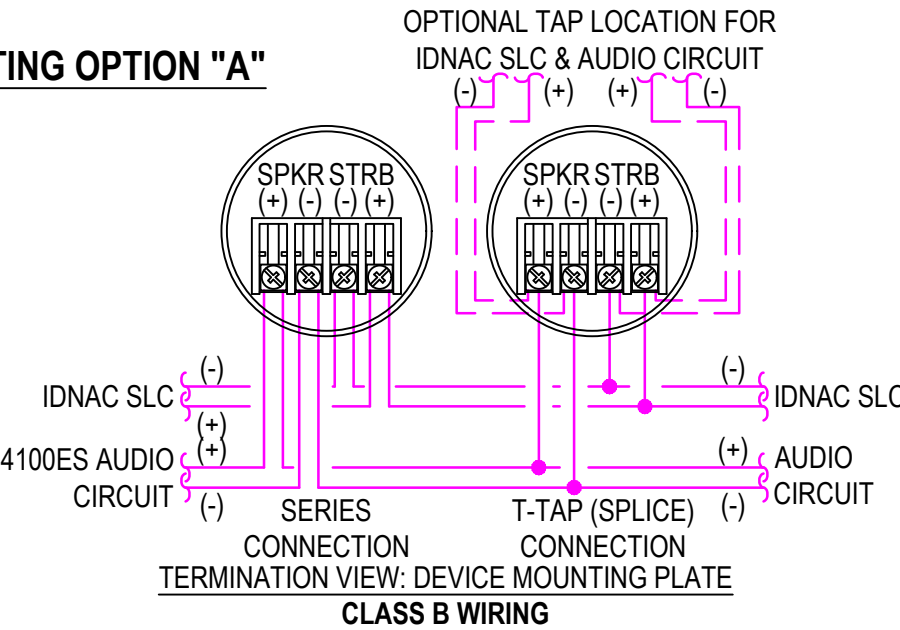

### MOUNTING OPTIONS

OPTION <sup>1</sup>	DESCRIPTION	NOTE
A	4" (102mm) SQUARE BOX, 2-1/8" (54mm) DEEP (MIN)	BOX BY OTHERS

1. FOR ADDITIONAL MOUNTING OPTIONS, DOWNLOAD DATA SHEET A49SOC-0001 FROM [HTTP://WWW.AUTOCALL.COM](http://www.autocall.com)



Owner

Project Name

No.	Description	Date
01	For Review	07/14/2021

Autocall\_TrueAlert ES Addressable Appliances  
A49SO Ceiling Mounted Speaker

Project number		01
Date	07/12/2021	
Drawn by	CV	
Checked by	MA	Scale NTS